


SITE PLAN

SOLID WASTE FACILITY PLAN
 FOR:
PEDRO GONZALES ISLAND

DRAWN BY: BMS	
APPROVED BY:	
DATE: 2/24/2009	
REVISED:	
SCALE: 1" = 30'	SHEET E-1

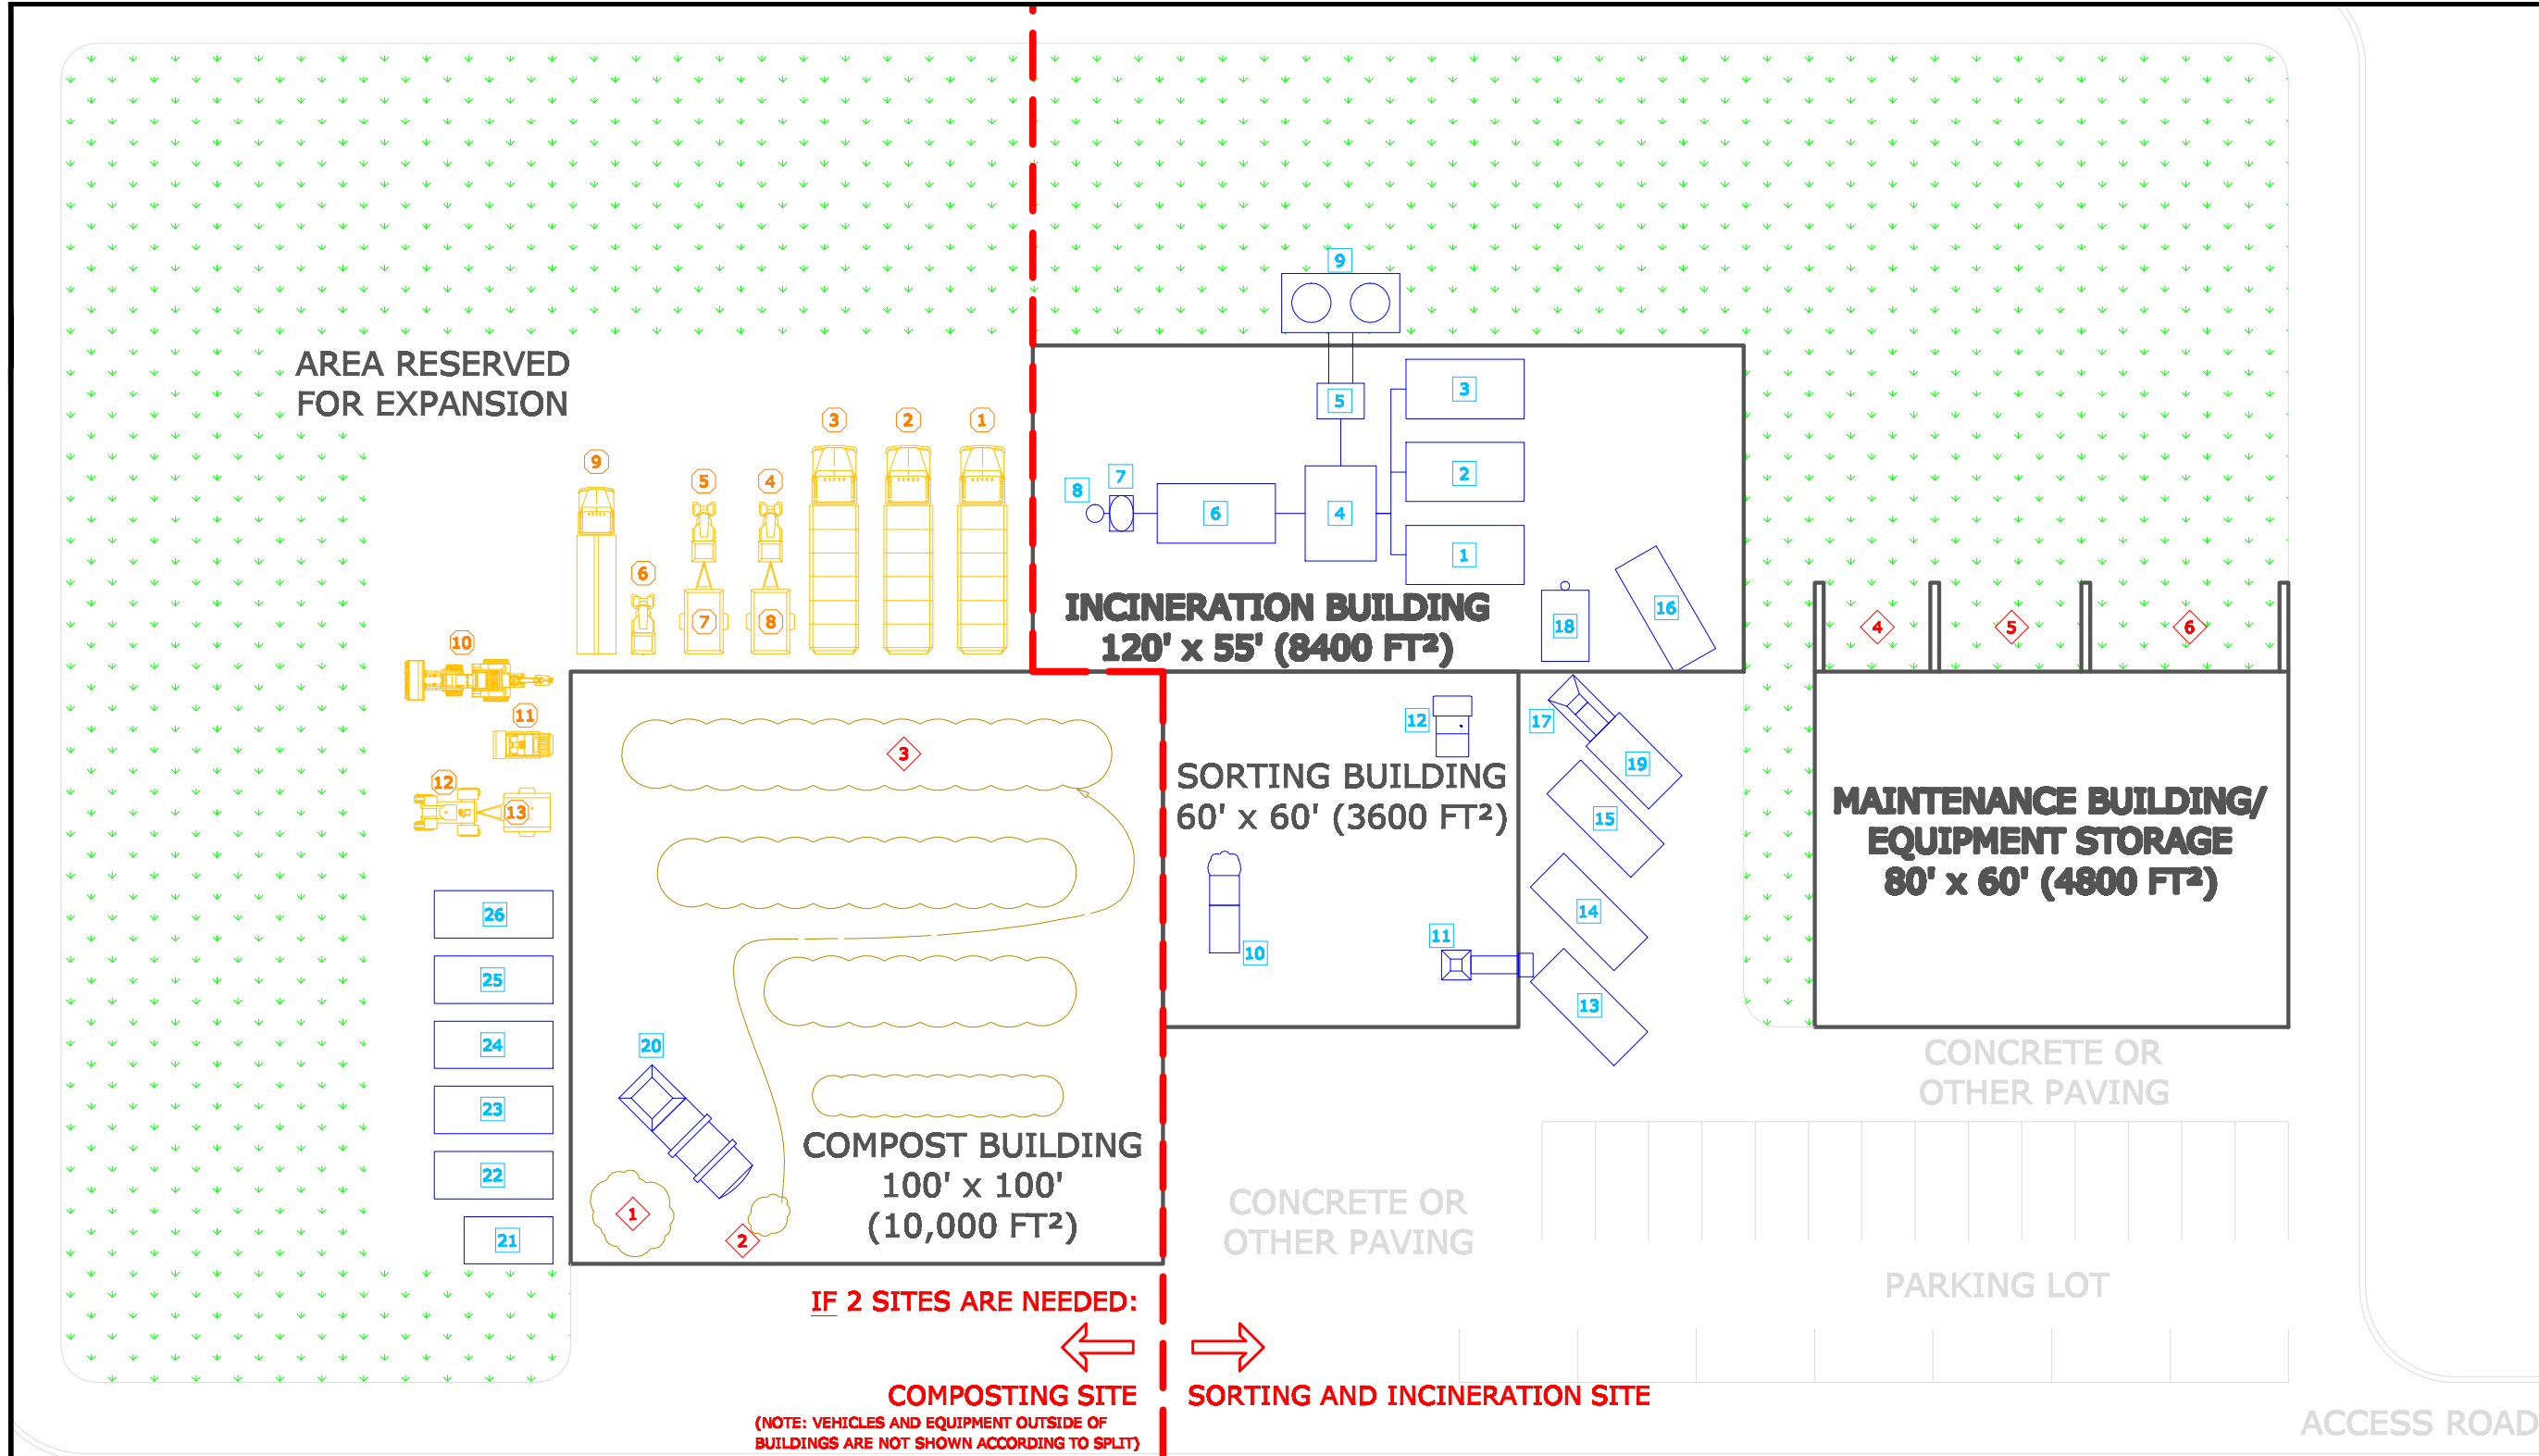

SYMBOLS LEGEND:

#	EQUIPMENT
1-3}	MEDIUM INCINERATORS
4}	BOILER
5}	STEAM TURBINE GENERATOR
6}	AIR POLLUTION CONTROL
7}	FAN
8}	STACK
9}	COOLING TOWER
10}	COMPOST SHREDDER
11}	GLASS/CAN CRUSHER
12}	DIESEL GENERATOR
13-16}	STEEL ROLL-OFF CONTAINERS: GLASS, HARDFILL, STEEL, ASH
17}	RAM COMPACTOR
18}	SMALL INCINERATOR
19}	STEEL WASTE CONTAINER
20}	COMPOST SCREENER
21-26}	EXTRA STEEL CONTAINERS

#	VEHICLES:
1-3}	GARBAGE TRUCKS
4-6}	UTILITY ATV'S
7-8}	OPEN TRAILERS FOR ATV'S
9}	ROLL-OFF TRUCK
10}	BACKHOE
11}	SKID STEER
12}	FARM TYPE TRACTOR
13}	WINDROW AERATOR

#	NOTES:
1}	GOOD SCREENED COMPOST
2}	LARGER COMPOST BITS: PLACED IN NEWEST WINDROW
3}	COMPOST WINDROWS: APPROX. 9' WIDE, 12' APART
4}	ALUMINUM DROP-OFF
5}	AVAILABLE COMPOST
6}	BIG JUNK STEEL